


Typical Installation of Sanitary Well Accessories

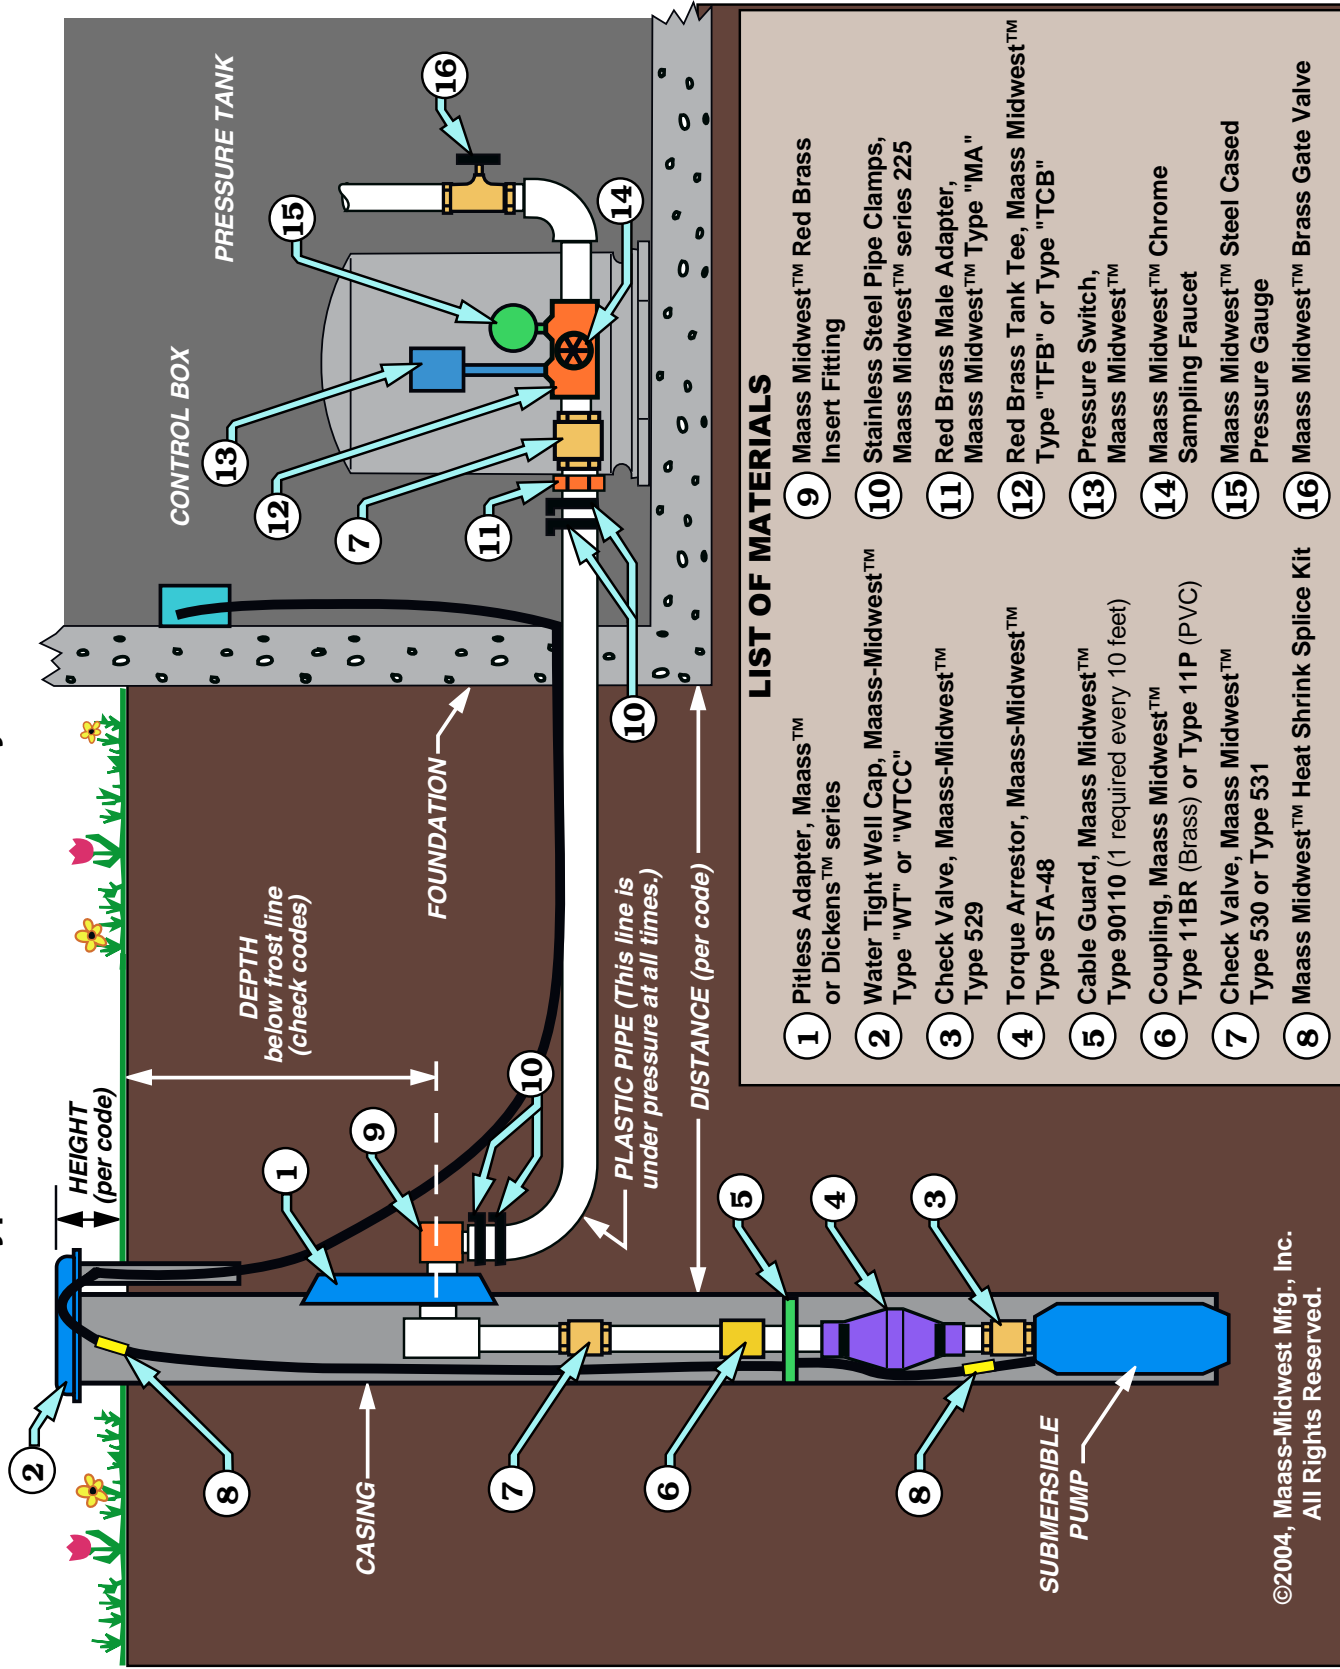

LIST OF MATERIALS

- | | |
|---|---|
| <ul style="list-style-type: none"> 1 Pitless Adapter, Maass™ or Dickens™ series 2 Water Tight Well Cap, Maass-Midwest™ Type "WT" or "WTCC" 3 Check Valve, Maass-Midwest™ Type 529 4 Torque Arrestor, Maass-Midwest™ Type STA-48 5 Cable Guard, Maass Midwest™ Type 90110 (1 required every 10 feet) 6 Coupling, Maass Midwest™ Type 11BR (Brass) or Type 11P (PVC) 7 Check Valve, Maass Midwest™ Type 530 or Type 531 8 Maass Midwest™ Heat Shrink Splice Kit | <ul style="list-style-type: none"> 9 Maass Midwest™ Red Brass Insert Fitting 10 Stainless Steel Pipe Clamps, Maass Midwest™ series 225 11 Red Brass Male Adapter, Maass Midwest™ Type "MA" 12 Red Brass Tank Tee, Maass Midwest™ Type "TFB" or Type "TCB" 13 Pressure Switch, Maass Midwest™ 14 Maass Midwest™ Chrome Sampling Faucet 15 Maass Midwest™ Steel Cased Pressure Gauge 16 Maass Midwest™ Brass Gate Valve |
|---|---|